

INTERIOR ELEVATIONS - SYMBOLS LEGEND


- INTERIOR DETAIL REFERENCE
INTERIOR ELEVATION NOTE

INTERIOR ELEVATIONS - GENERAL NOTES


A. INTERIOR ELEVATION DIMENSIONS ARE BASED ON FACE OF FINISHED WALL TO FACE OF FINISHED WALL.

CASEWORK - GENERAL NOTES



- A. REFER TO ROOM FINISH AND MATERIAL SCHEDULES FOR PLASTIC LAMINATE SELECTIONS.
B. PROVIDE BASE AS LISTED IN ROOM FINISH SCHEDULE AT ALL CASEWORK.
C. PROVIDE GROMMETS IN CASEWORK COUNTERTOPS WHEREVER ELECTRICAL OR COMMUNICATIONS OUTLETS ARE INDICATED IN KNEE SPACE BELOW. VERIFY LOCATION IN FIELD.
D. ROUND ALL OUTSIDE CORNERS OF COUNTERTOPS WITH MINIMUM 1/4" RADIUS UNLESS NOTED OTHERWISE.
E. PROVIDE 1/4" (MINIMUM) FILLERS AT PERPENDICULAR JUNCTION OF ALL CABINETS AND AT PERPENDICULAR JUNCTION WITH ADJACENT WALL(S) UNLESS NOTED OTHERWISE. SCRIBE ALL EDGES AND APPLY SEALANT TO JOINTS.
F. PROVIDE SEALANT BETWEEN BACKSPLASH / SIDESPLASH OR COUNTERTOP AND WALL.
G. ALL SHELVING IN CASEWORK TO BE ADJUSTABLE UNLESS NOTED OTHERWISE.
H. SEE KEY TO ABBREVIATIONS FOR ADDITIONAL CASEWORK AND EQUIPMENT ABBREVIATIONS.
I. ALL FILE CABINETS TO ACCOMMODATE PENDAFLEX FILE SYSTEM.

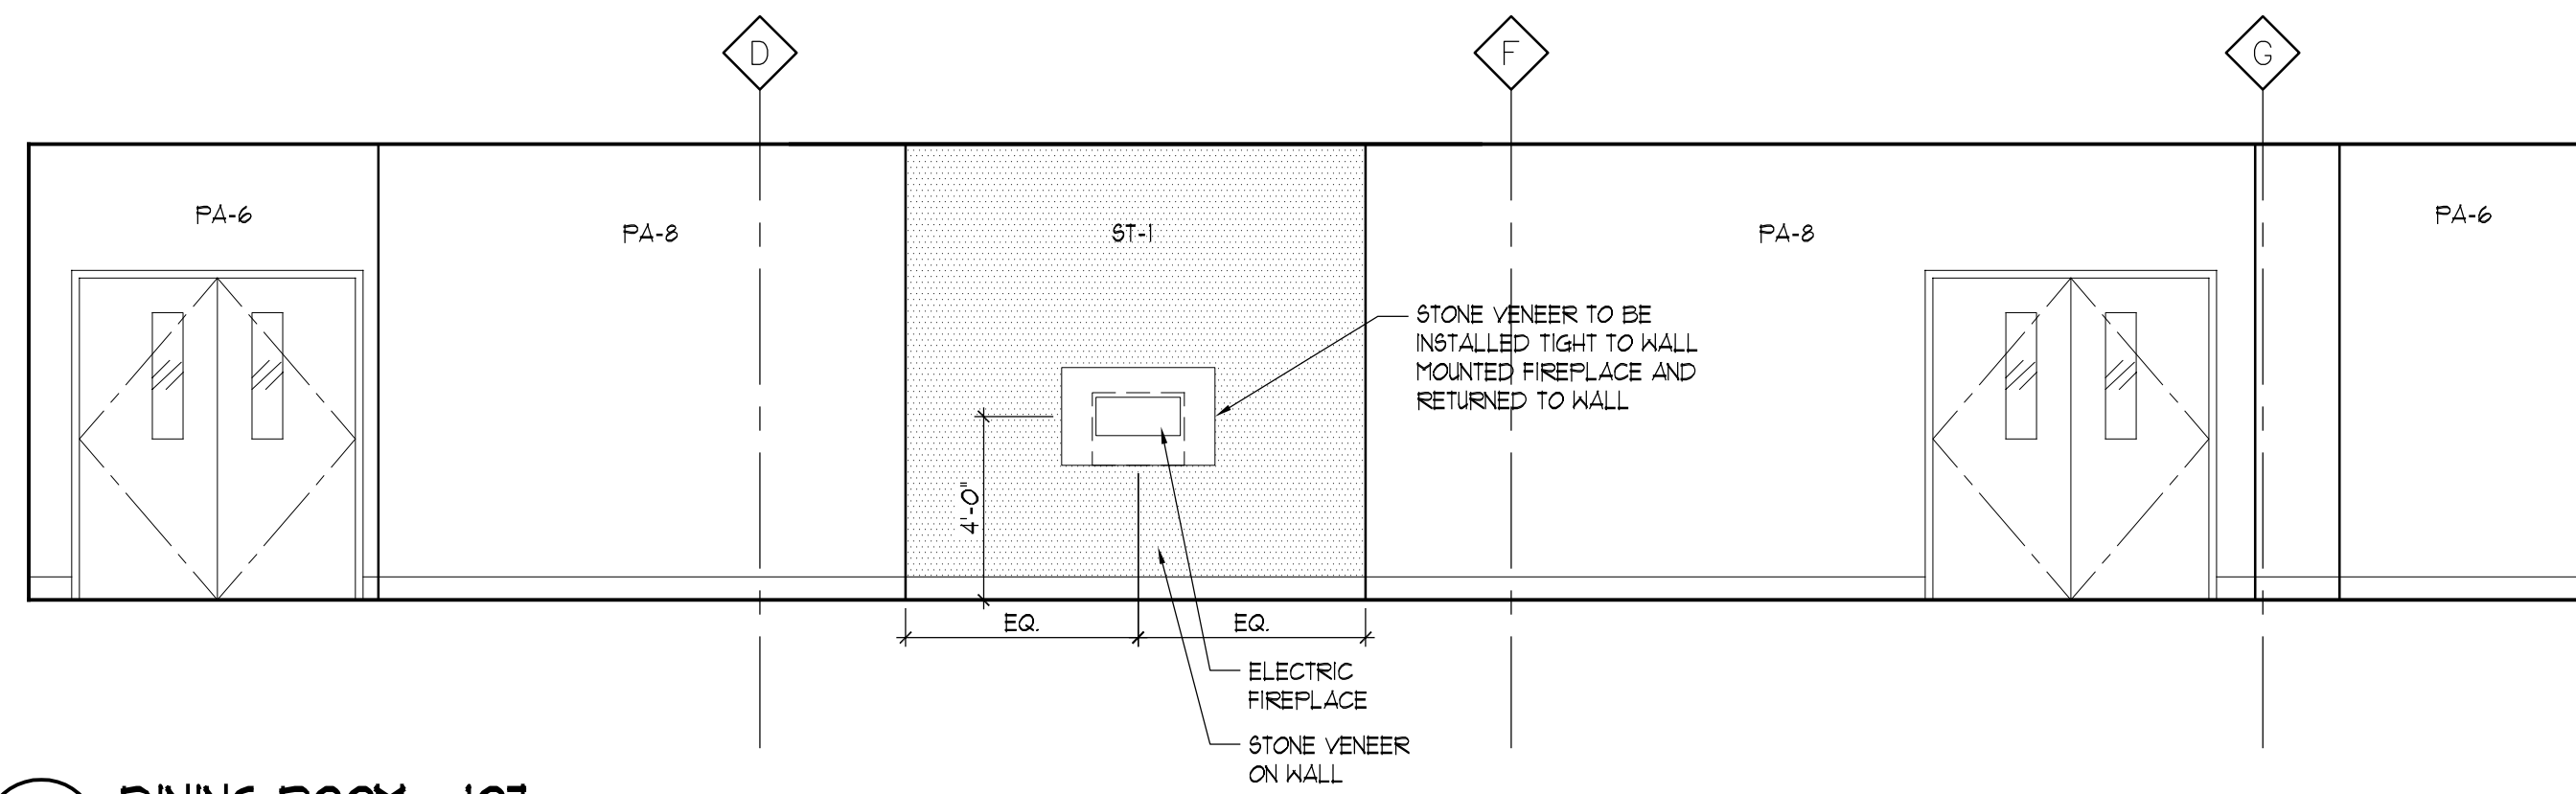


B) DINING ROOM - 101
EAST

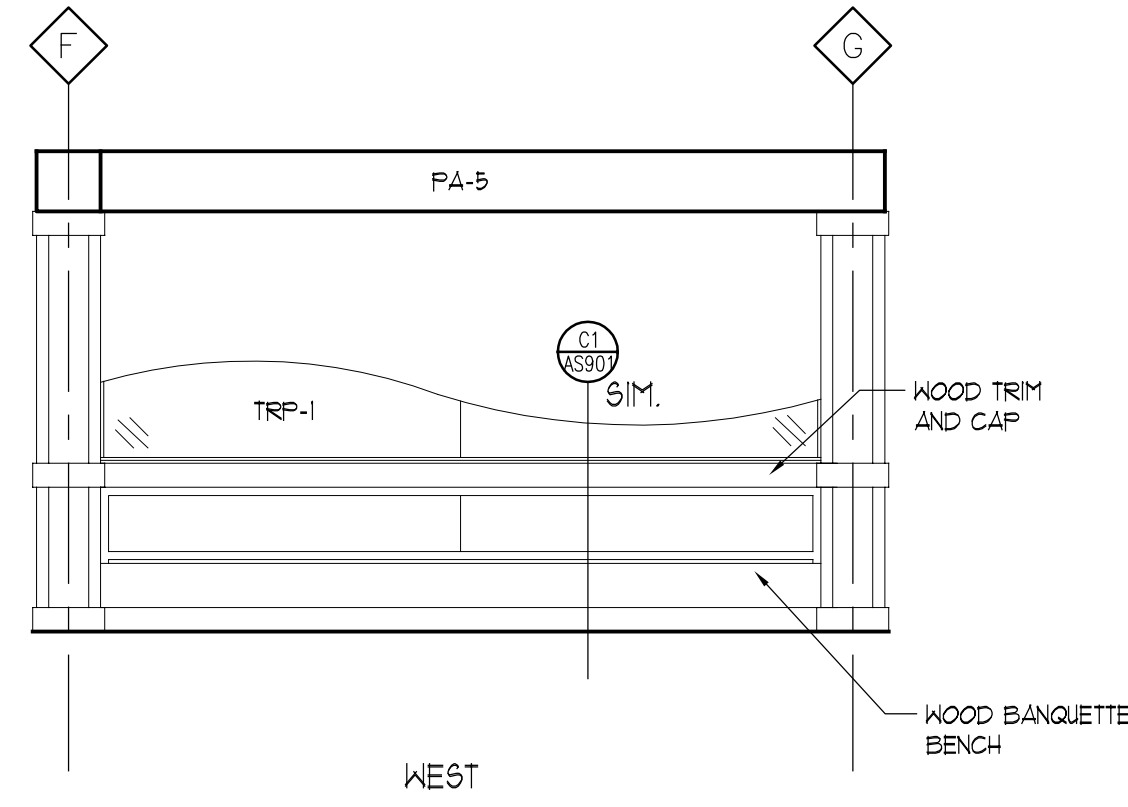


C4) DINING ROOM - 101
PARTIAL HEIGHT WALL

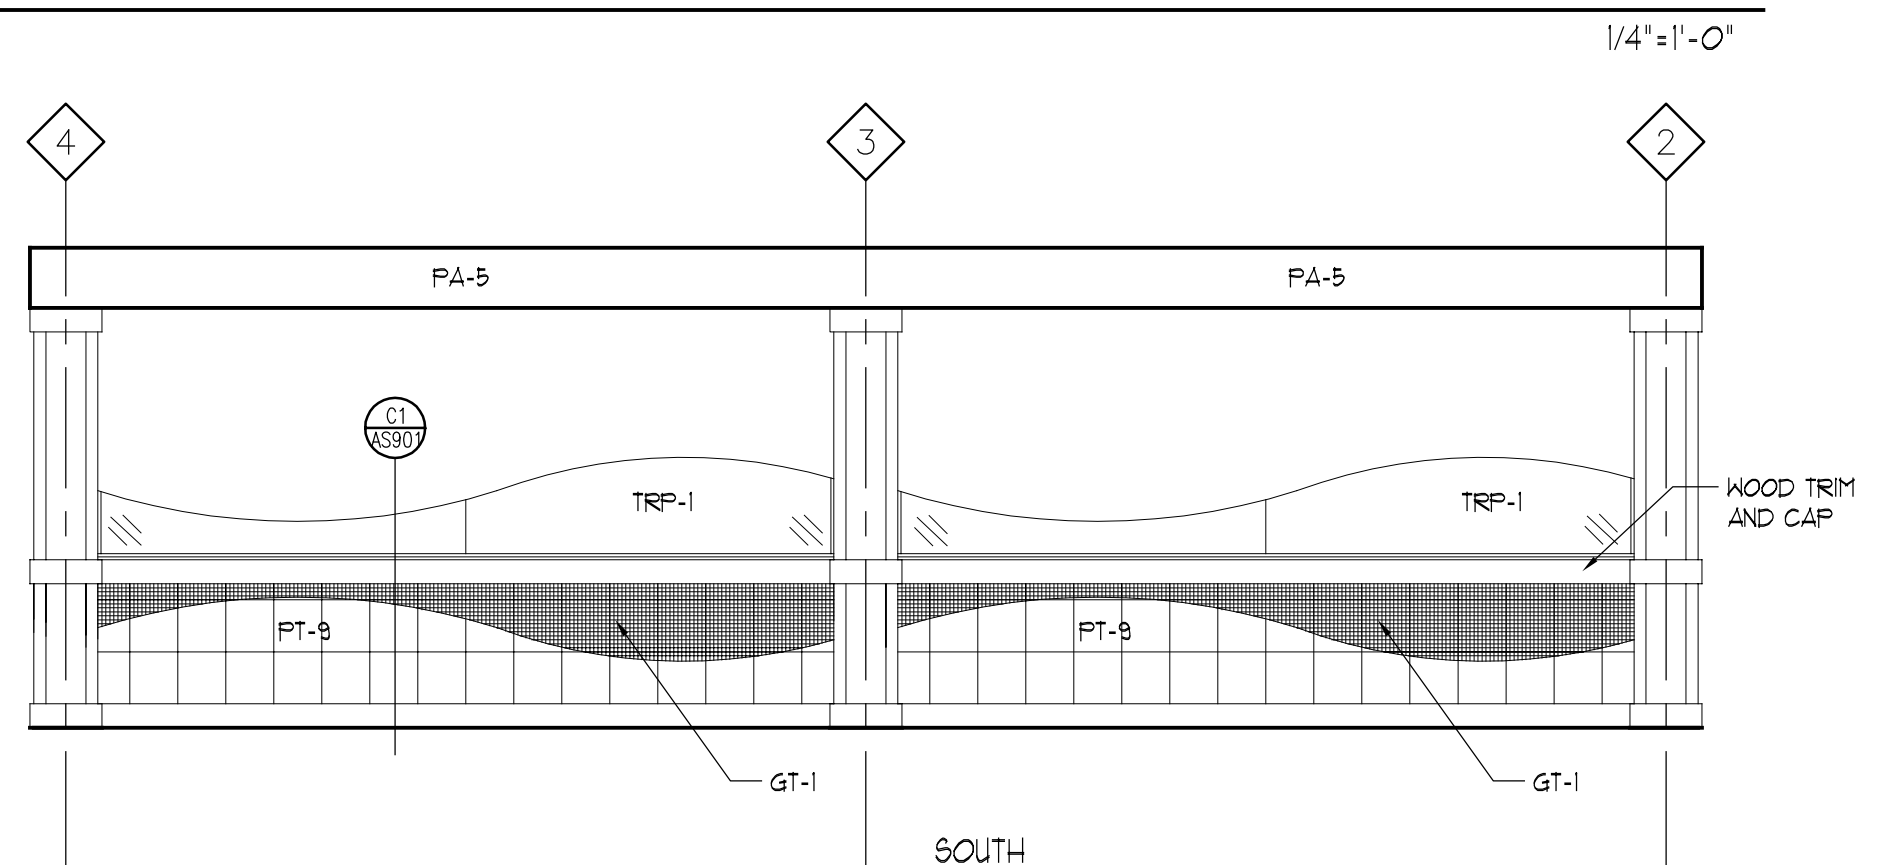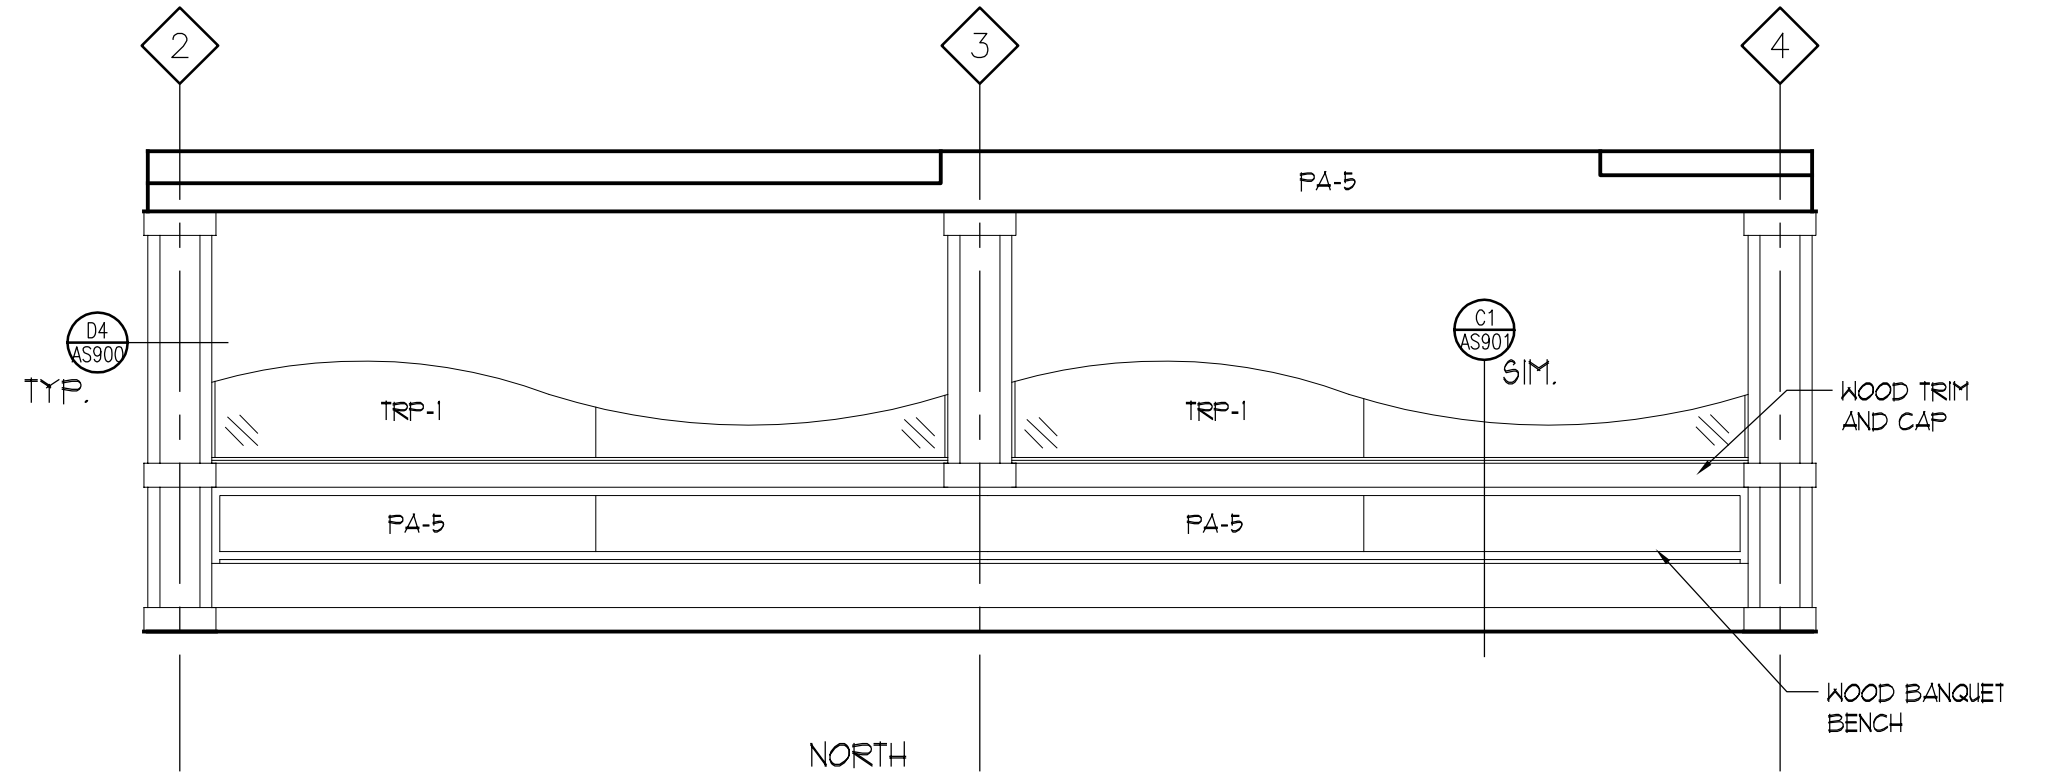


D5) DINING ROOM - 101
PARTIAL HEIGHT WALL

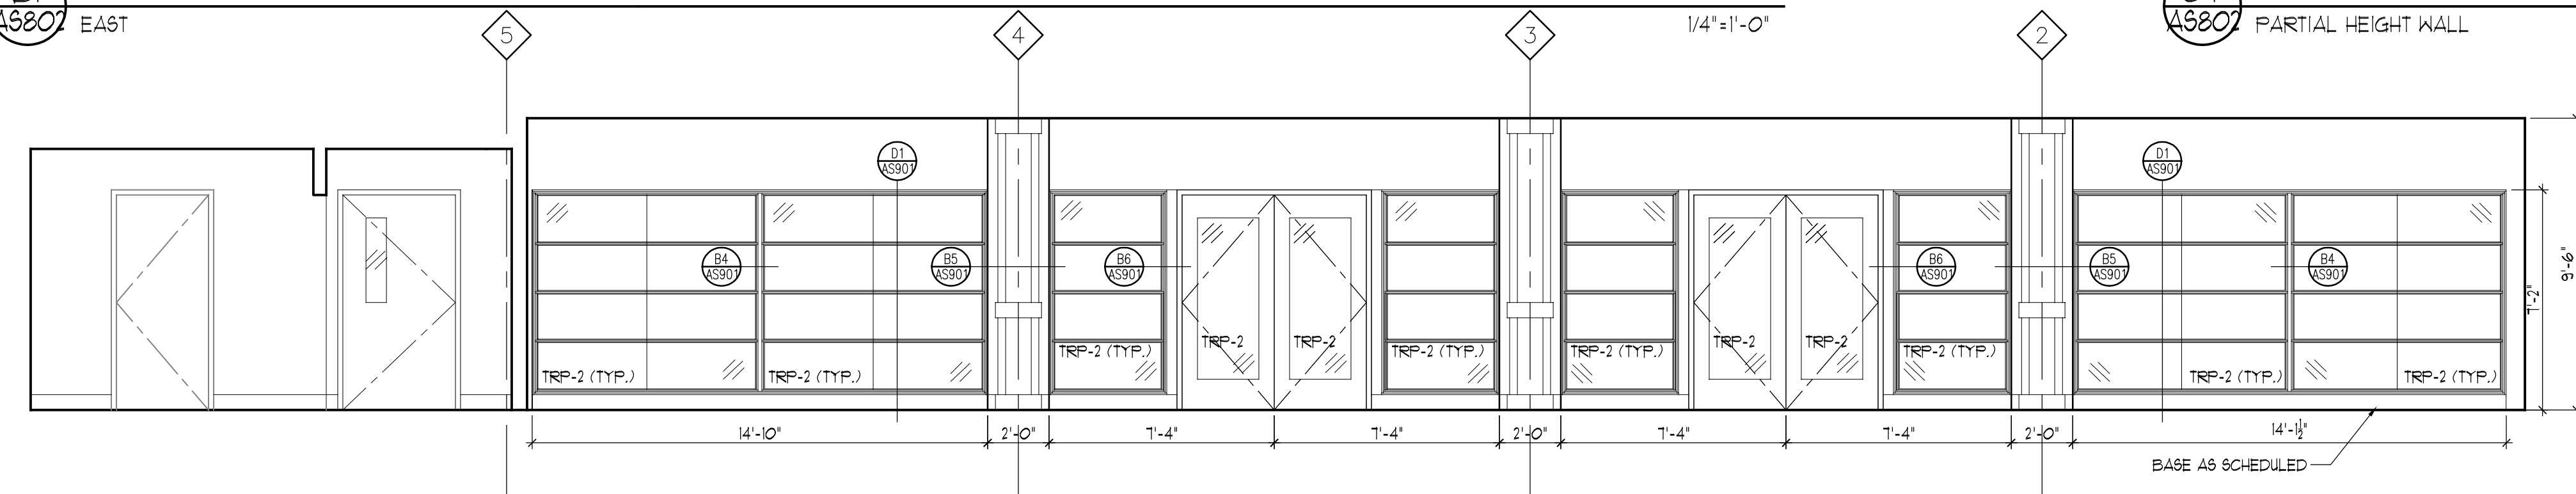

C) DINING ROOM - 101
SOUTH

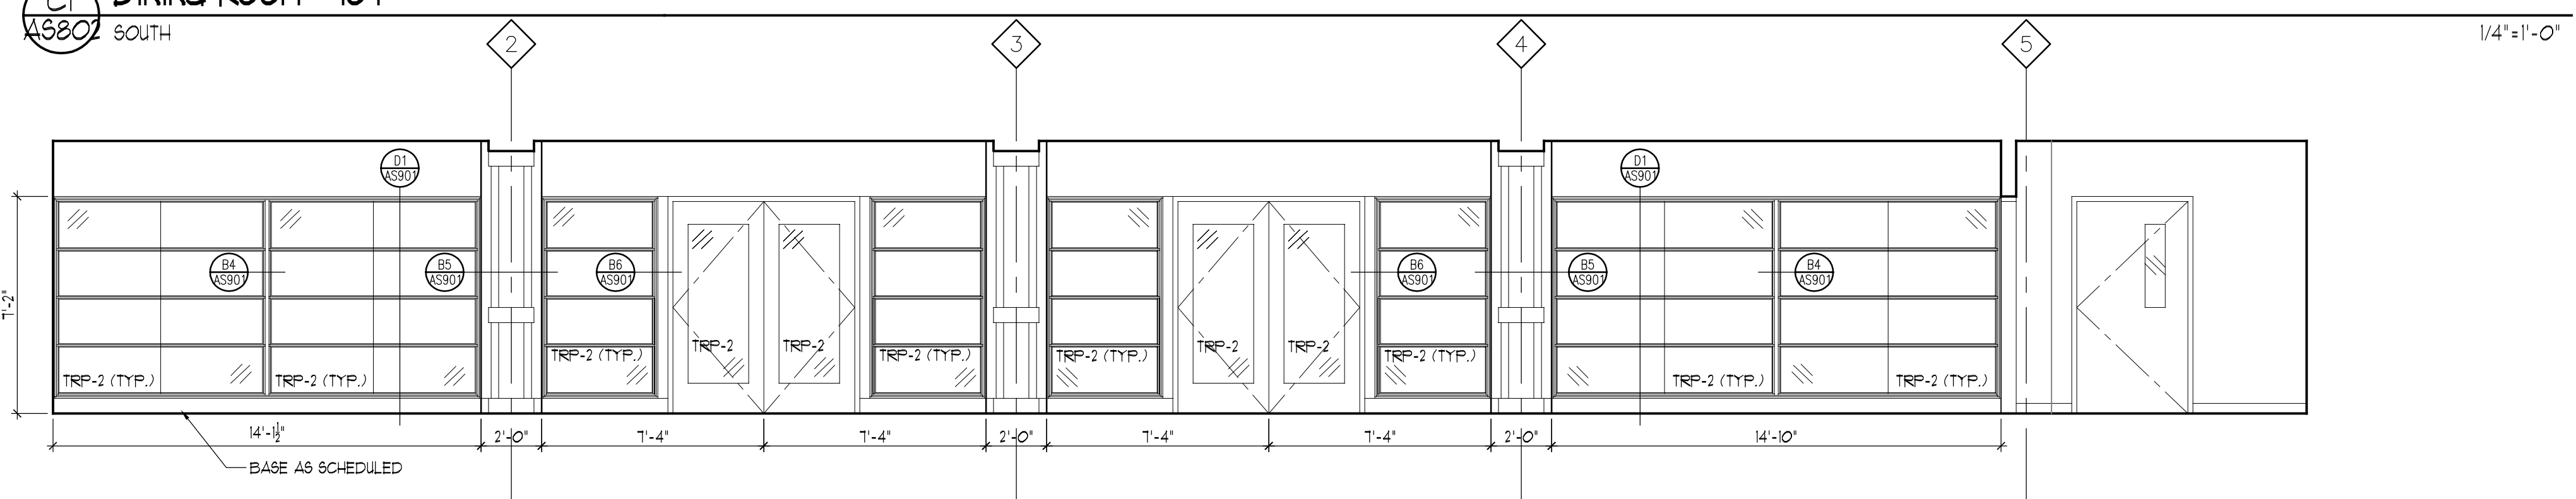

D) CORRIDOR - C102
NORTH

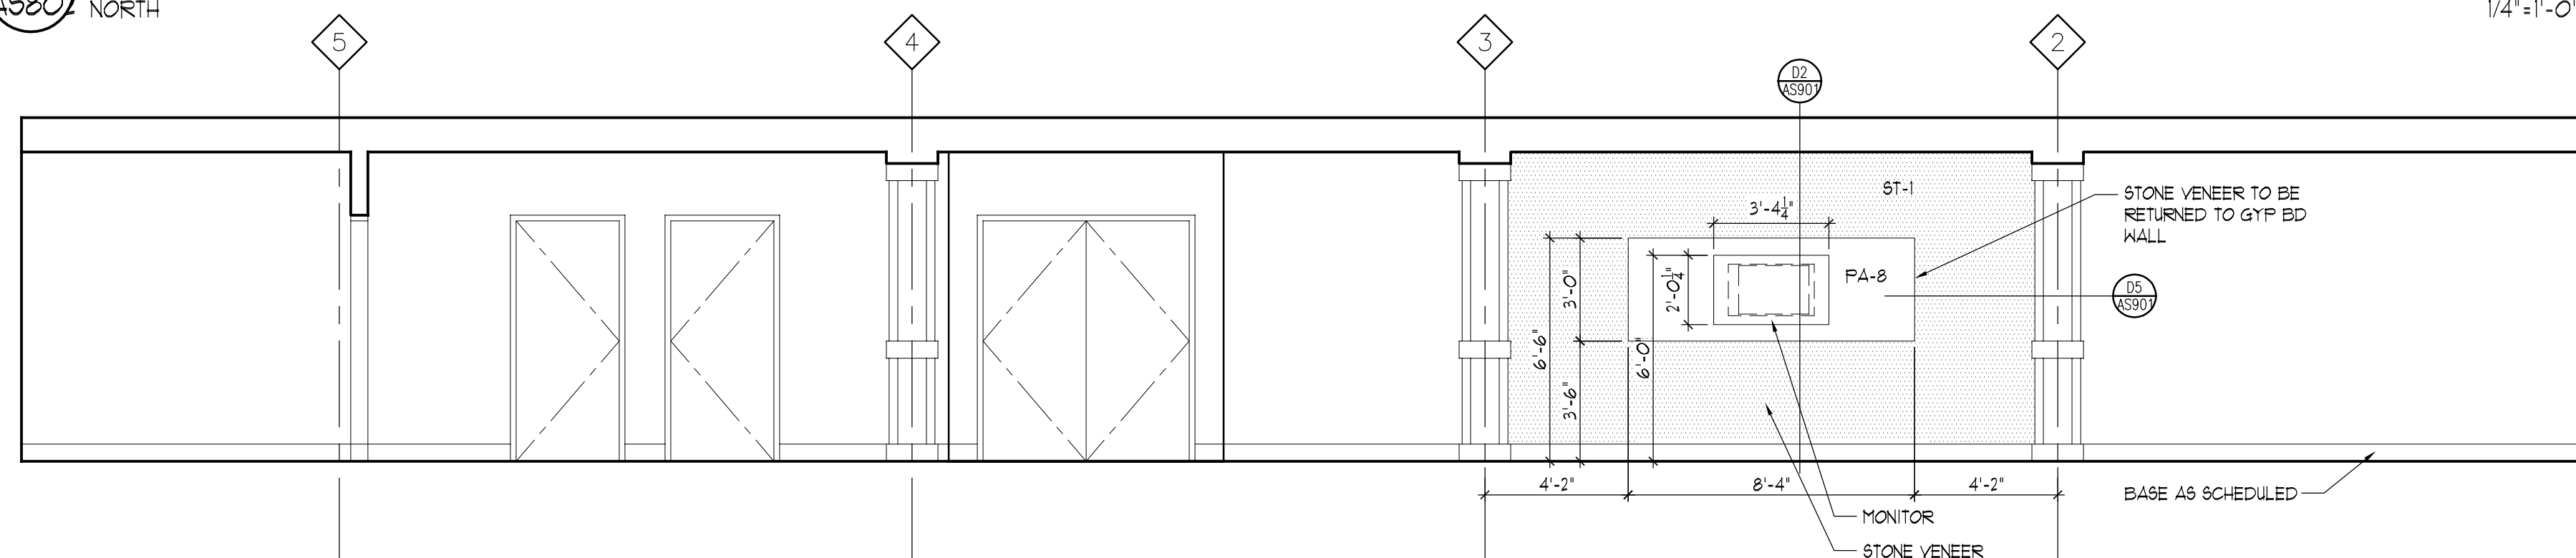

E) CORRIDOR - C102
SOUTH

FINAL BID DOCUMENTS	12-14-12
95% CONSTRUCTION DOCUMENT SUBMISSION	11-26-12
50% REVISED DOCUMENTS FOR REVIEW	11-19-12
90% CONSTRUCTION DOCUMENTS SUBMISSION	05-17-12
50% CONSTRUCTION DOCUMENTS SUBMISSION	04-06-12
35% DOCUMENTS SUBMISSION	02-22-12
SCHEMATIC DESIGN SUBMISSION	11-21-11
Revisions:	Date

	Federal Health Care Center U.S. Department of Veterans Affairs U.S. Department of Defense
	Captain James A. Lovell Federal Health Care Center 3001 Green Bay Road North Chicago, IL, 60064



CONSULTANTS:	 ARNOLD & O'SHERIDAN Consulting Engineers
	 CHEQUAMEGON BAY ENGINEERING, INC.
	MACKESY AND ASSOCIATES, LLC

PROJECT LEADER:	 Plunkett Architects
	 Intelligent Designs
	 Inspired Results
	11000 West Park Place • Milwaukee WI 53224 • Tel 414 359-3060 • Fax 414 359-3070
	www.prarch.com
	PRA Job No. 110172-01

Drawing Title Interior Elevations	Project Title AE SCIP for Building 6 FHCC
Approved: Project Director	Location North Chicago, IL
Date December 14, 2012	Checked By: PRA Drawn By: RLS

Project Number 556-11-119	Building Number 6
Drawing Number AS-802	

Office of Facilities Management	 Department of Veterans Affairs
--	---

FINAL BID DOCUMENTS